


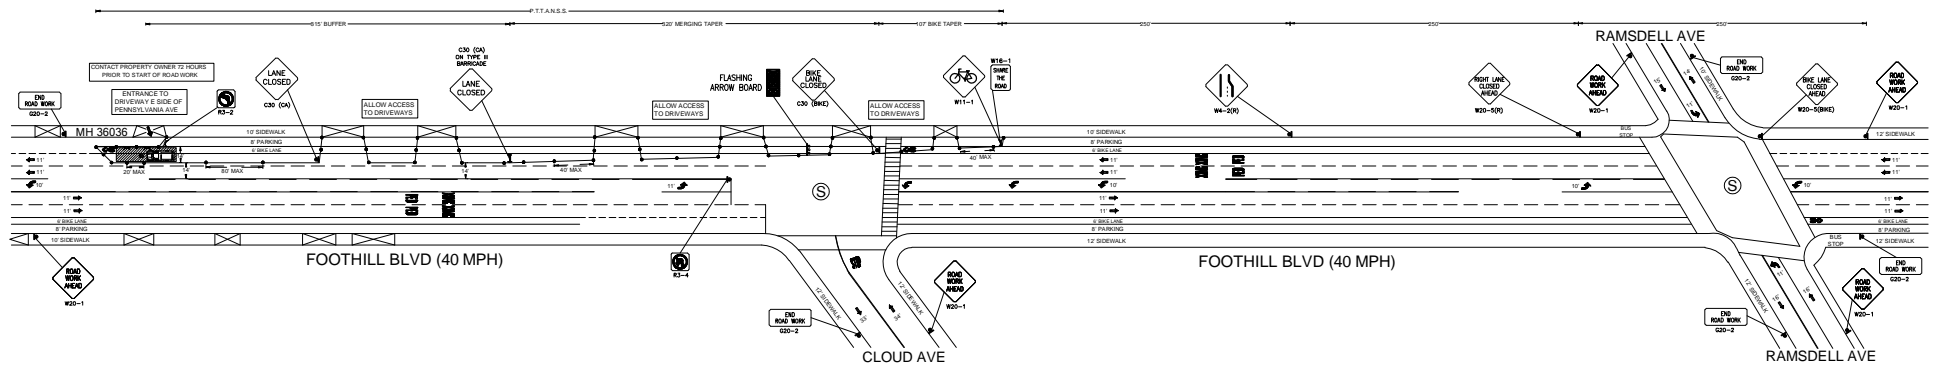

















MANHOLE 36036

 

<u>LEGEND</u>	
	= WORK AREA
	= TRAFFIC CONE
	= HIGH LEVEL WARNING DEVICE
	= PORTABLE SIGN
	= EXISTING SIGN
	= TYPE III BARRICADES
	= TYPE III BARRICADES WITH SIGN
	= FLASHING ARROW BOARD
	= FLAGMAN
	= EXISTING DRIVEWAY
	= TYPE II BARRICADE
	= EXISTING RED CURB
	= DOUBLE YELLOW LANE LINES
	= EXISTING STRIPPING
	= SIGNALIZED INTERSECTION
	= EXISTING LANE FLOW DIRECTION
P.T.T.A.N.S.S	= POST TEMPORARY TOW AWAY NO STOPPING SIGNS
	= DIRECTION OF TRAFFIC FLOW

 605 E. GREEN ST. RM. 302 PASADENA, CA 91101-0022		WORK HOURS: 9:00 A.M. TO 3:30 P.M. MONDAY TO FRIDAY	
		DATE 12/03/2013	AT&T ID AMANDO VEGA TELEPHONE NUMBER 626-817-4232 FAX NUMBER 626-398-6810 E-MAIL ADDRESS amando.vega@att.net
DRAWN 12/03/2013	CHECKED 12/24/13	DATE 12/24/13	REVISIONS 24-2396 RICKY ILLANGKONON TELEPHONE NUMBER 949-279-8076 FAX NUMBER 949-279-8076 E-MAIL ADDRESS ricky.illangk@att.net
CHC Consulting, LLC 1700 E. Garry Ave., Suite 210 Santa Ana, CA 92705 (949) 250-0004 / FAX (949) 250-0006		DATE 11-02 REVISIONS 24-2396 RICKY ILLANGKONON TELEPHONE NUMBER 949-279-8076 FAX NUMBER 949-279-8076 E-MAIL ADDRESS ricky.illangk@att.net	
SCALE 1" = 50'	SHEET NO. 504-57	DRAWING NO. 9331890	
FILE NAME 9331890.TCP		DRAWING 2/3	